




1 FACHADA NORTE  
ESCALA 1:100

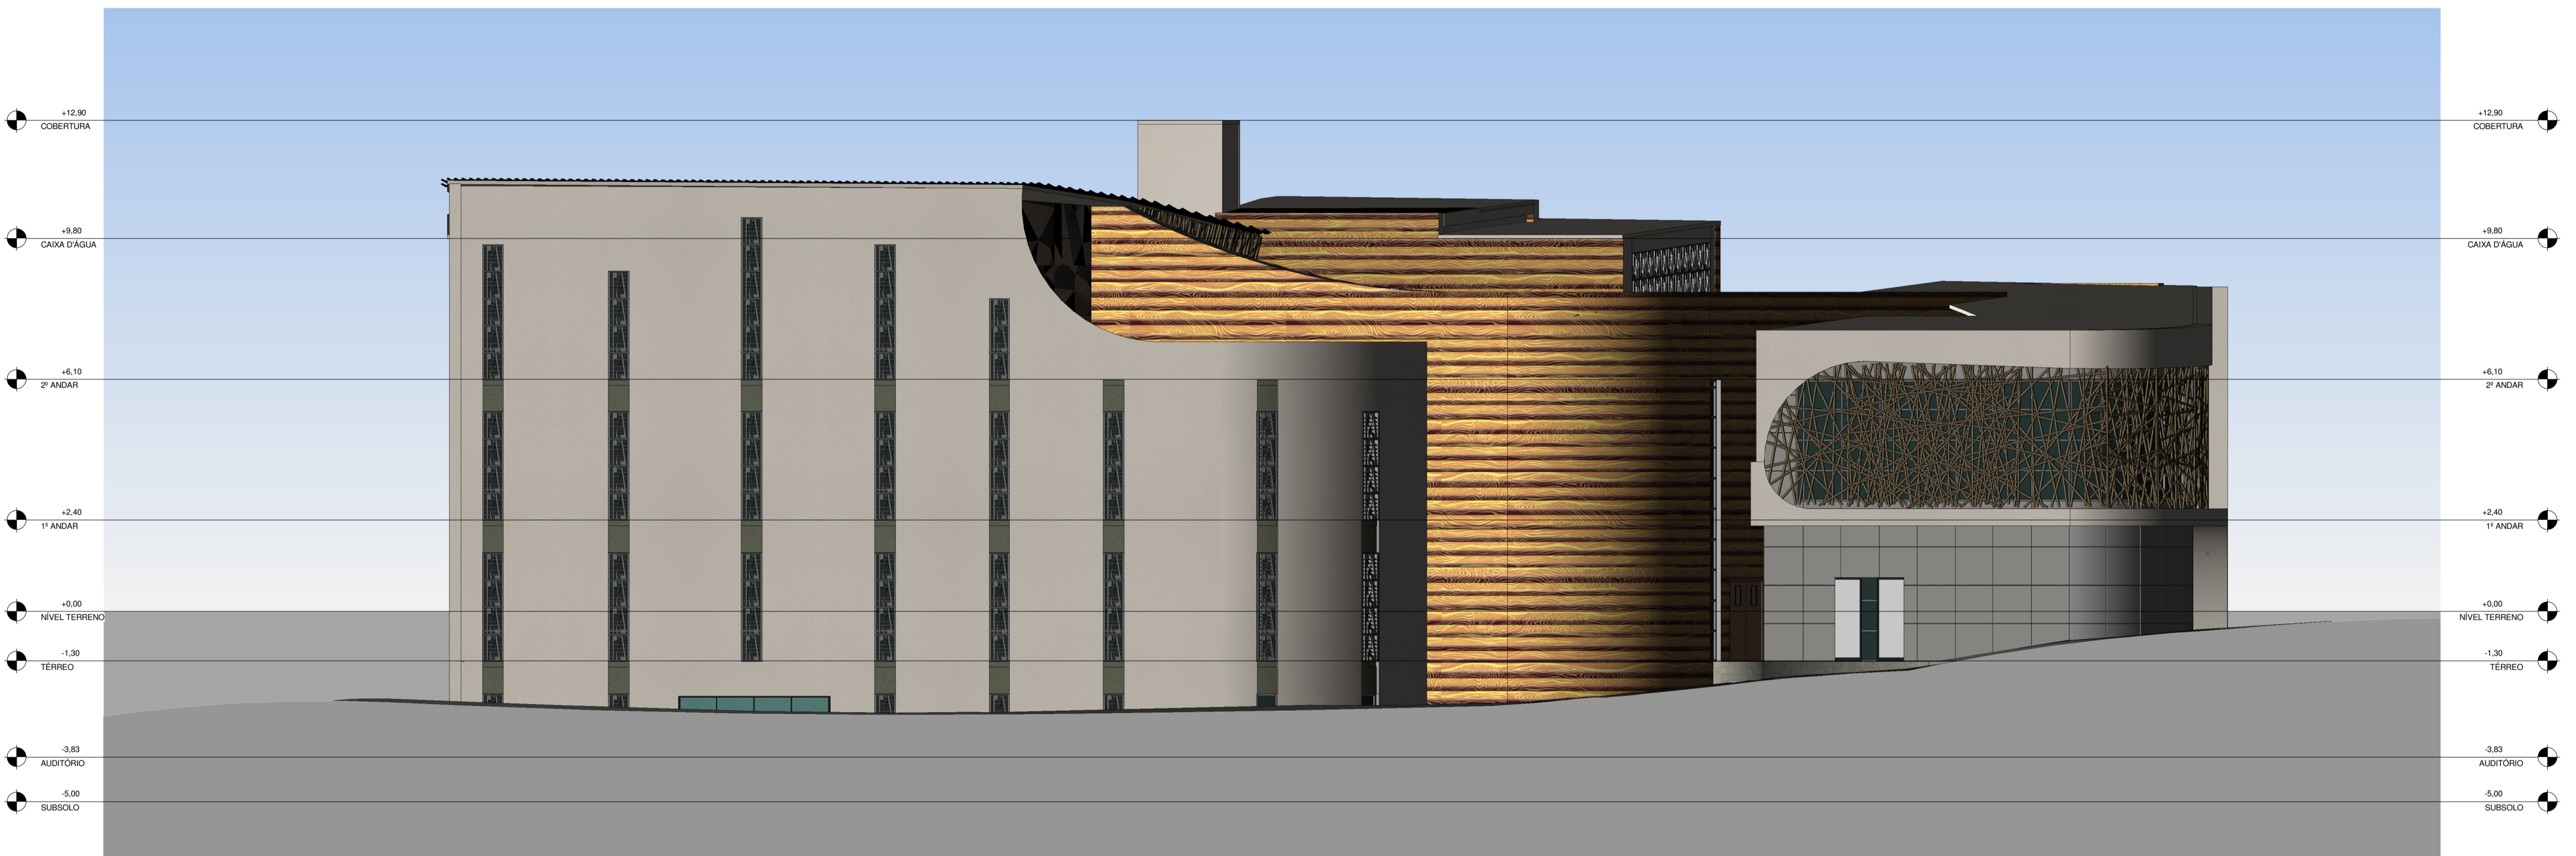

2 FACHADA LESTE  
ESCALA 1:100

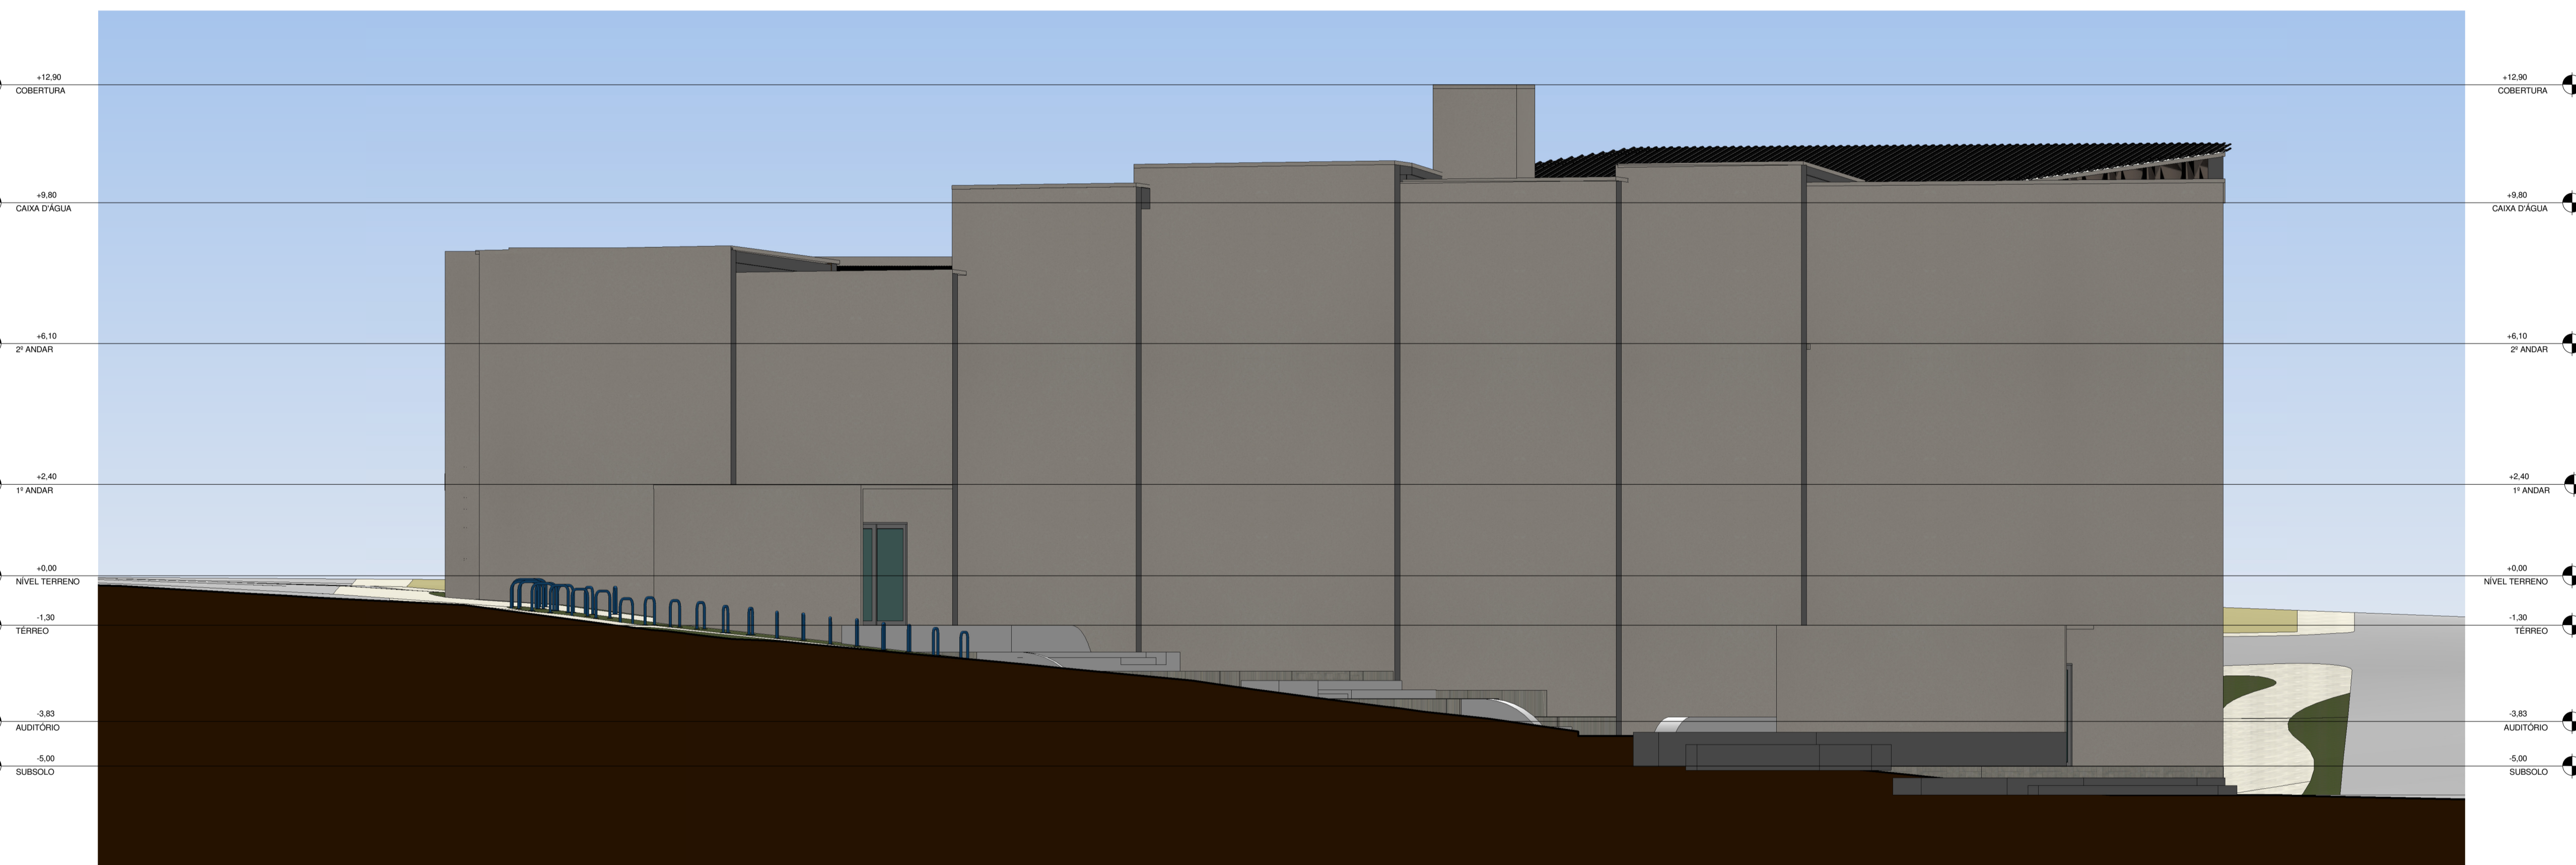

3 FACHADA OESTE  
ESCALA 1:100

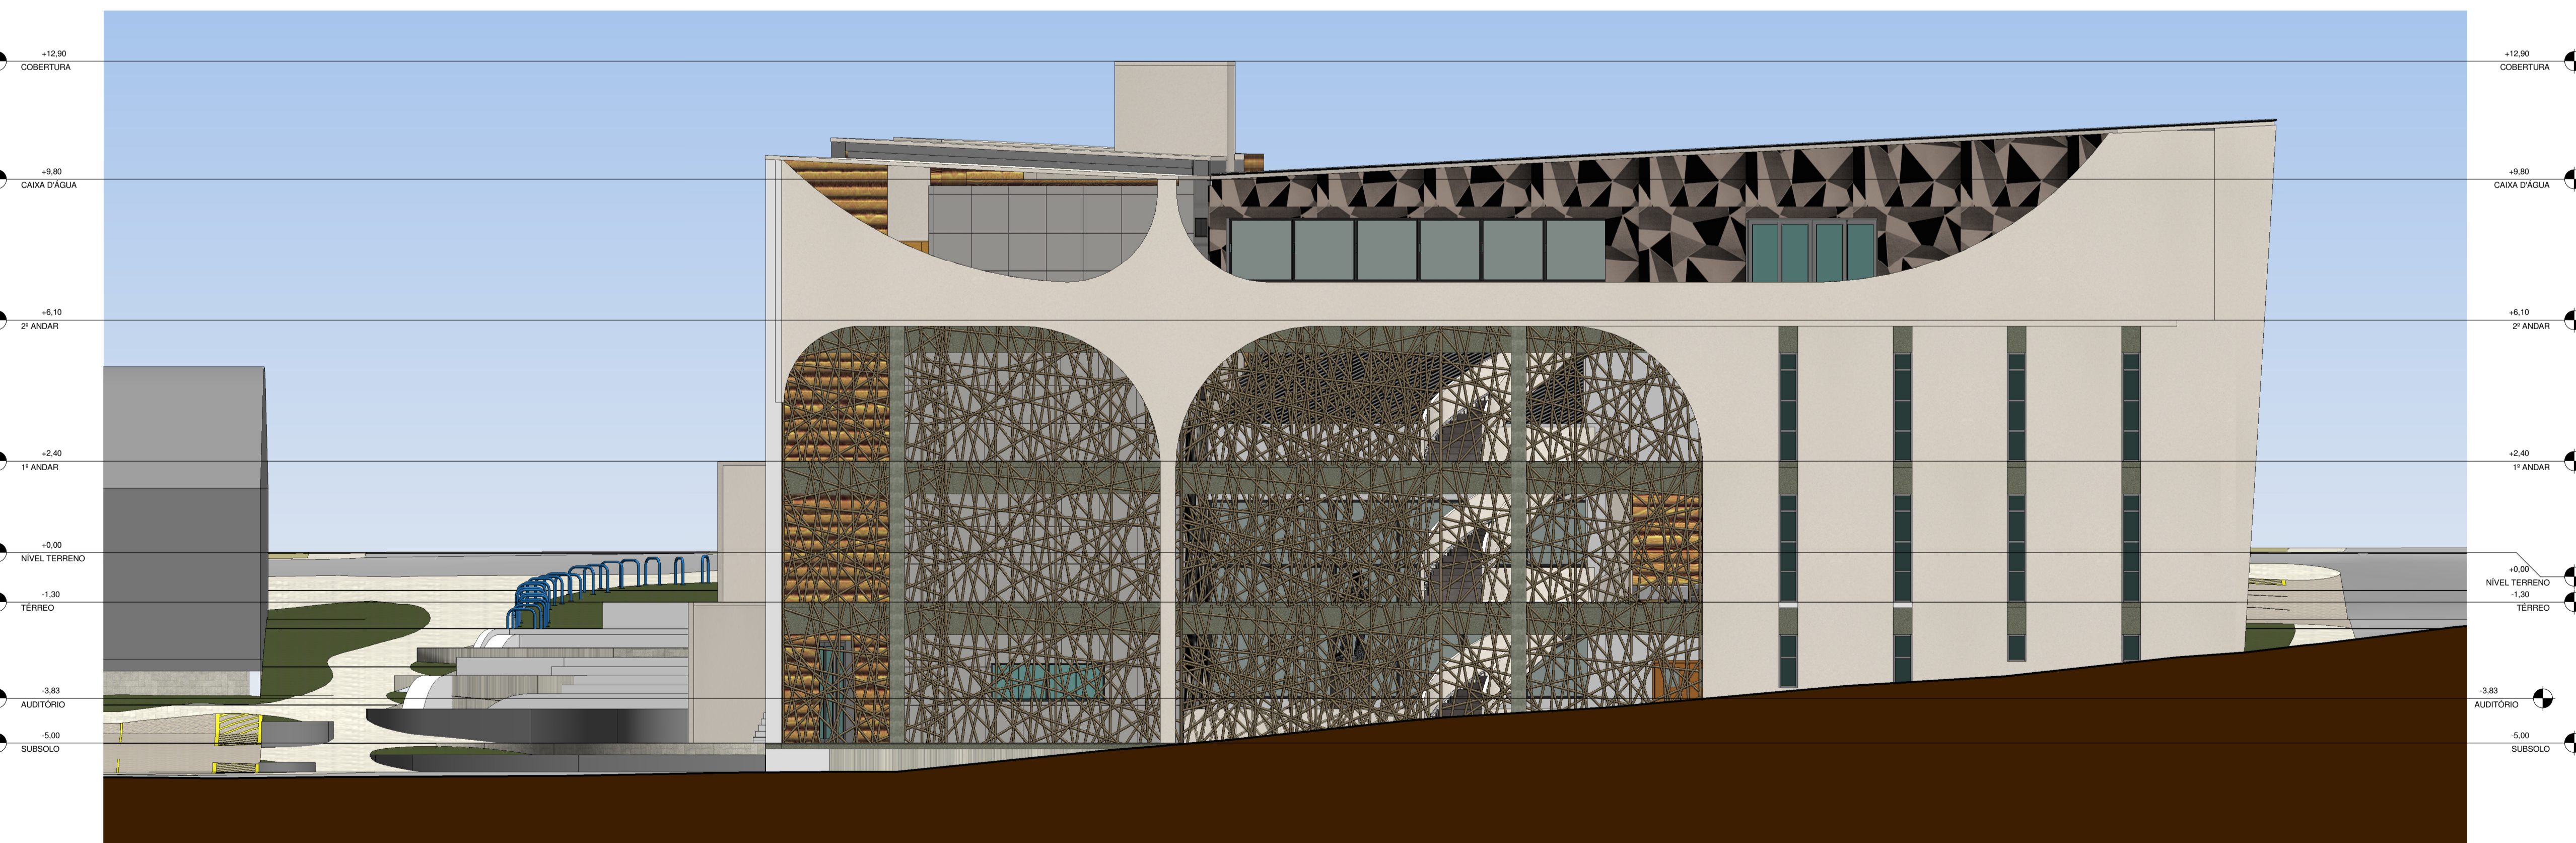

4 FACHADA SUL  
ESCALA 1:100